


Monkwith Wind Farm

FIGURE 3.3  
TYPICAL WIND TURBINE  
PLAN AND ELEVATIONS

NOTES

Indicative detail only.

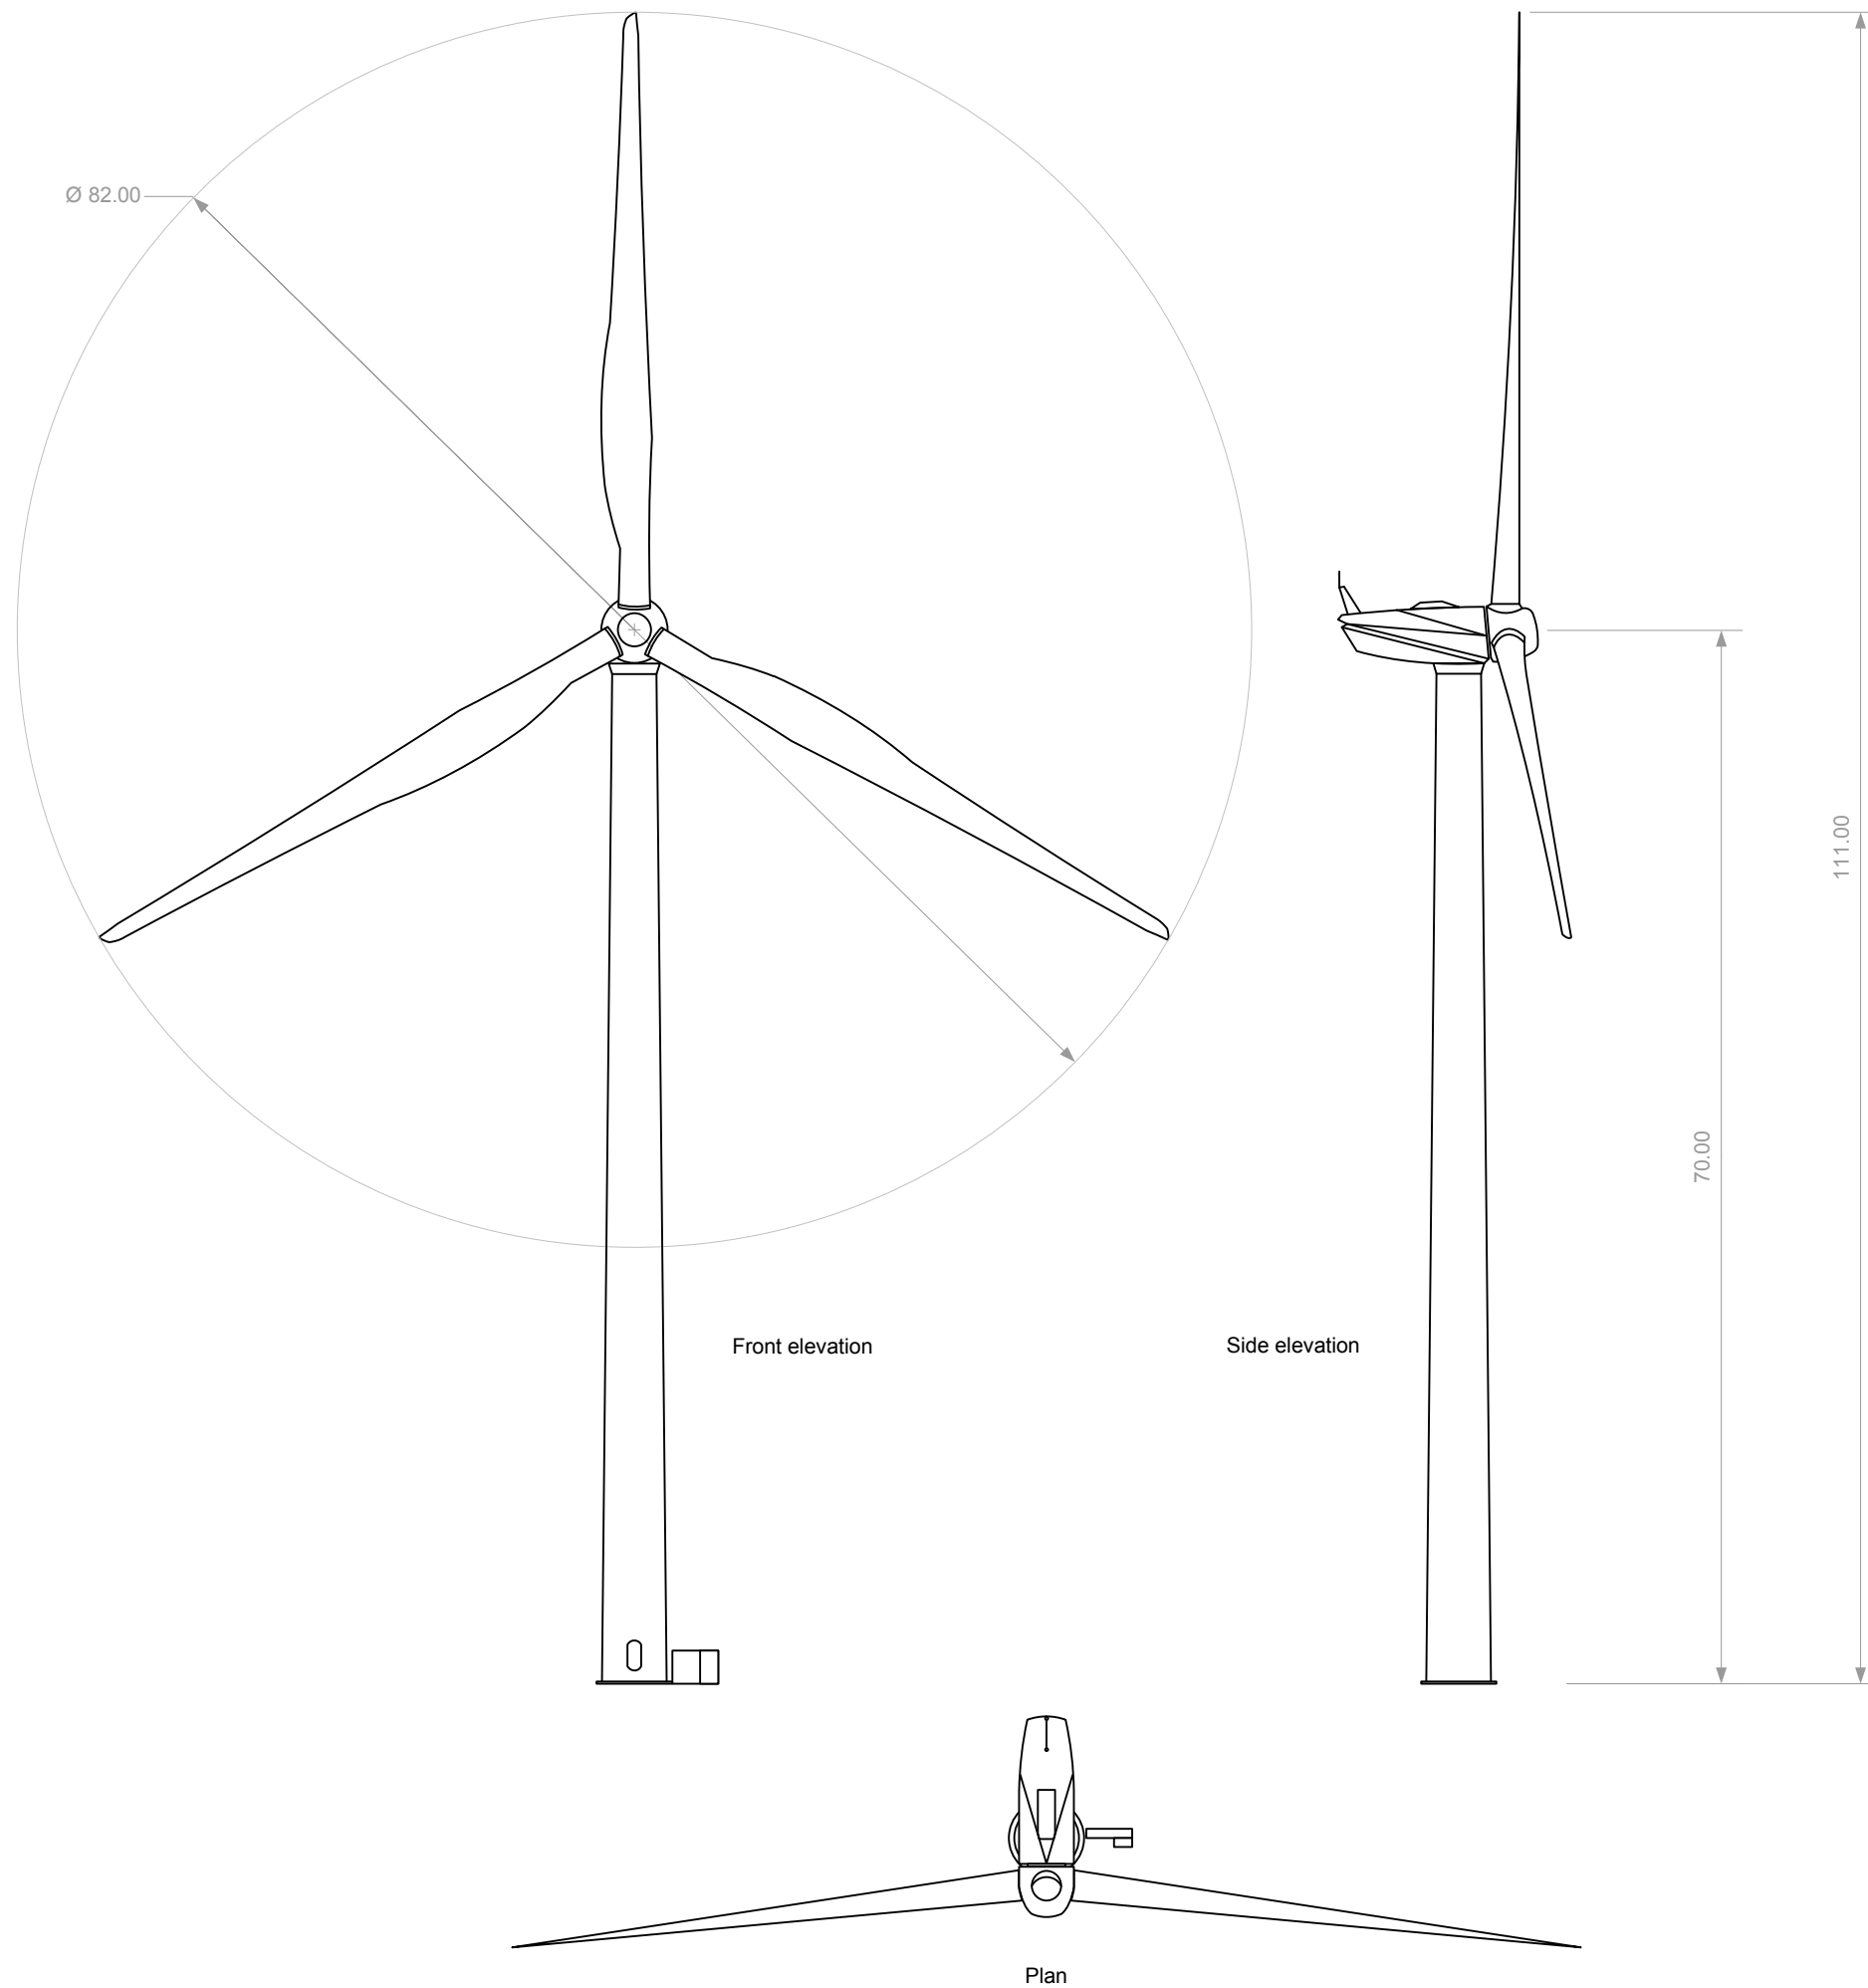

Date	By	Paper	Scale	Rev
Apr 2009	EK	A3	1: 500	-